


§ 1070 E EASEMENT COURSES

- ① KAPW 2416 ② S40°03' E 0553
- ③ KAPW 1047 ④ S40°42' E 0125
- ⑤ KAPW 1022 ⑥ S30°33' E 0133
- ⑦ KAPW 1047 ⑧ N 00°00' E 0000
- ⑨ KAPW 10546 ⑩ S30°23' E 4032
- ⑪ SAWP 0234
- ⑫ SAWP 17547
- ⑬ SAWP 17547
- ⑭ KAPW 10241

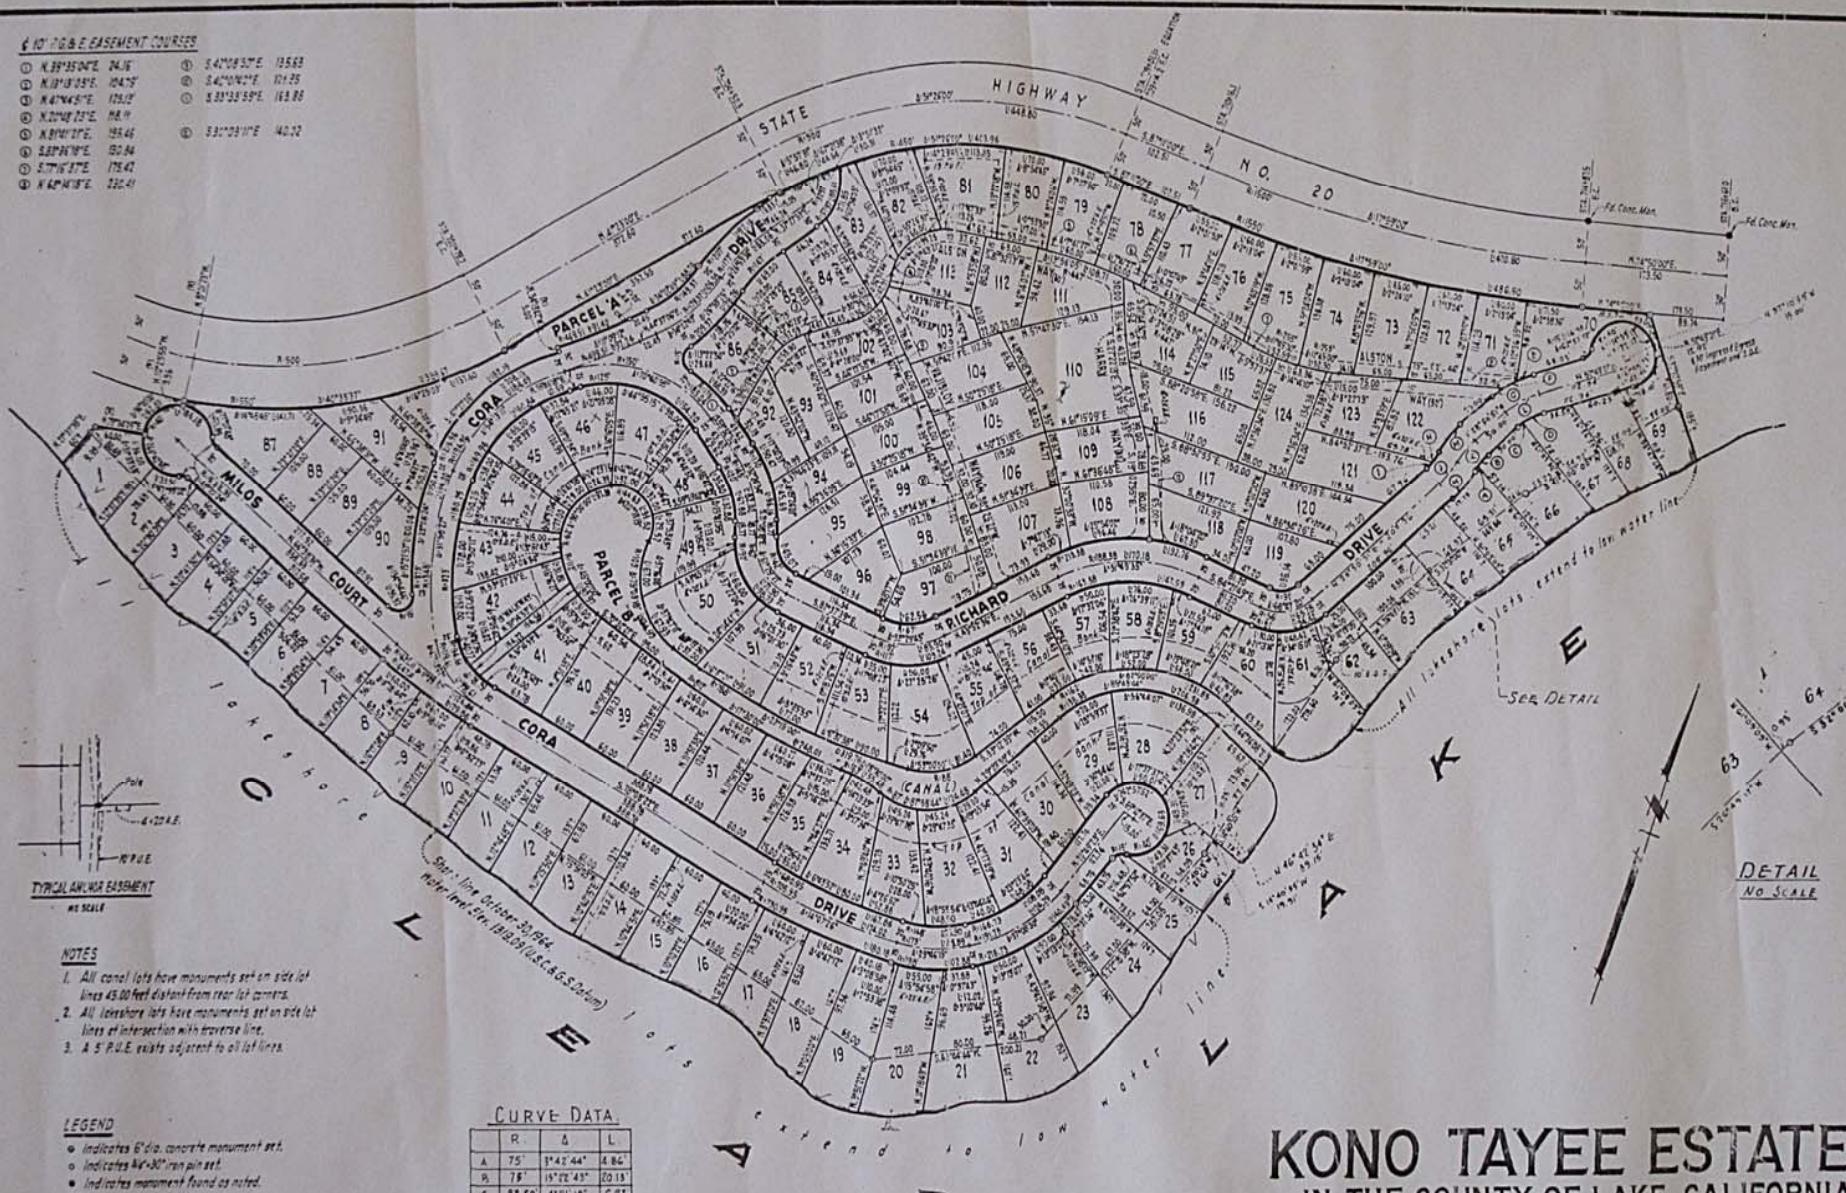

LEGEND

- Indicates 6" dia. concrete monument set.
- Indicates 4x30 iron pipe set.
- Indicates monument found as noted.
- 1/2" Iron pipe set at all lot corners.
- ④ Indicates 6' course of 10' P.G.E. easement. All angle points are intended to be 1/2 into the road easement on the erection of the adjacent lot line, beginning at E.C. of curve R-100 Richard Drive.

CURVE DATA

	R.	A.	L.
A	75'	3°42'44"	4.86'
B	75'	15°22'43"	20.13'
C	81.59'	4°21'18"	6.27'
D	87.50'	19°34'52"	28.24'
E	132.50'	15°10'02"	21.00'
F	188.50'	8°53'56"	29.88'
G	132.50'	5°54'12"	15.41'
H	75'	15°51'18"	18.44'
I	75'	9°47'09"	6.85'
J	100'	19°07'27"	33.48'
K	100'	19°03'27"	39.48'
L	101.50'	23°58'40"	44.93'

KONO TAYEE ESTATES
IN THE COUNTY OF LAKE, CALIFORNIA.

BEING IN SECTION 29, T14N, R.8W., M.D.B.&M.

SCALE: 1"=100'

Mc CURDY & ASSOCIATES
CIVIL ENGINEERS & SURVEYORS
LUCERNE, CALIFORNIA.

FEBRUARY, 1965.

SHEET 2 OF 2 SHEETS